
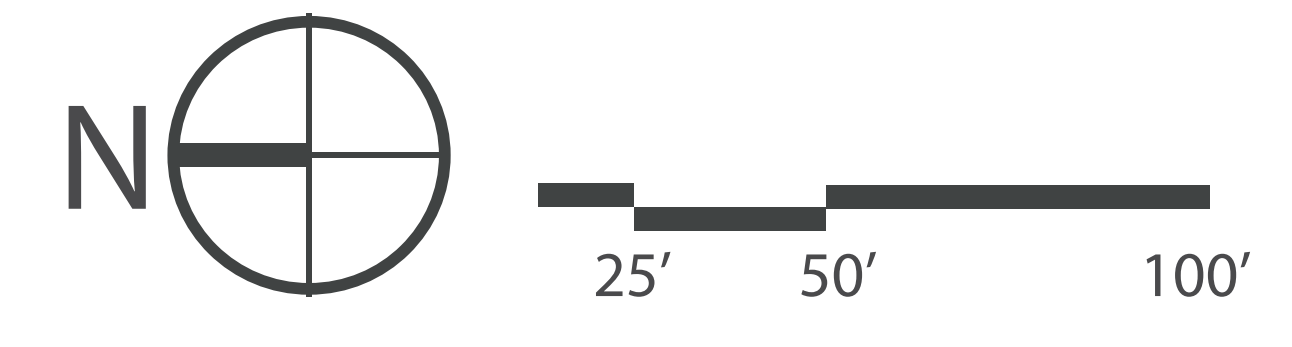


SCHEMATIC DESIGN

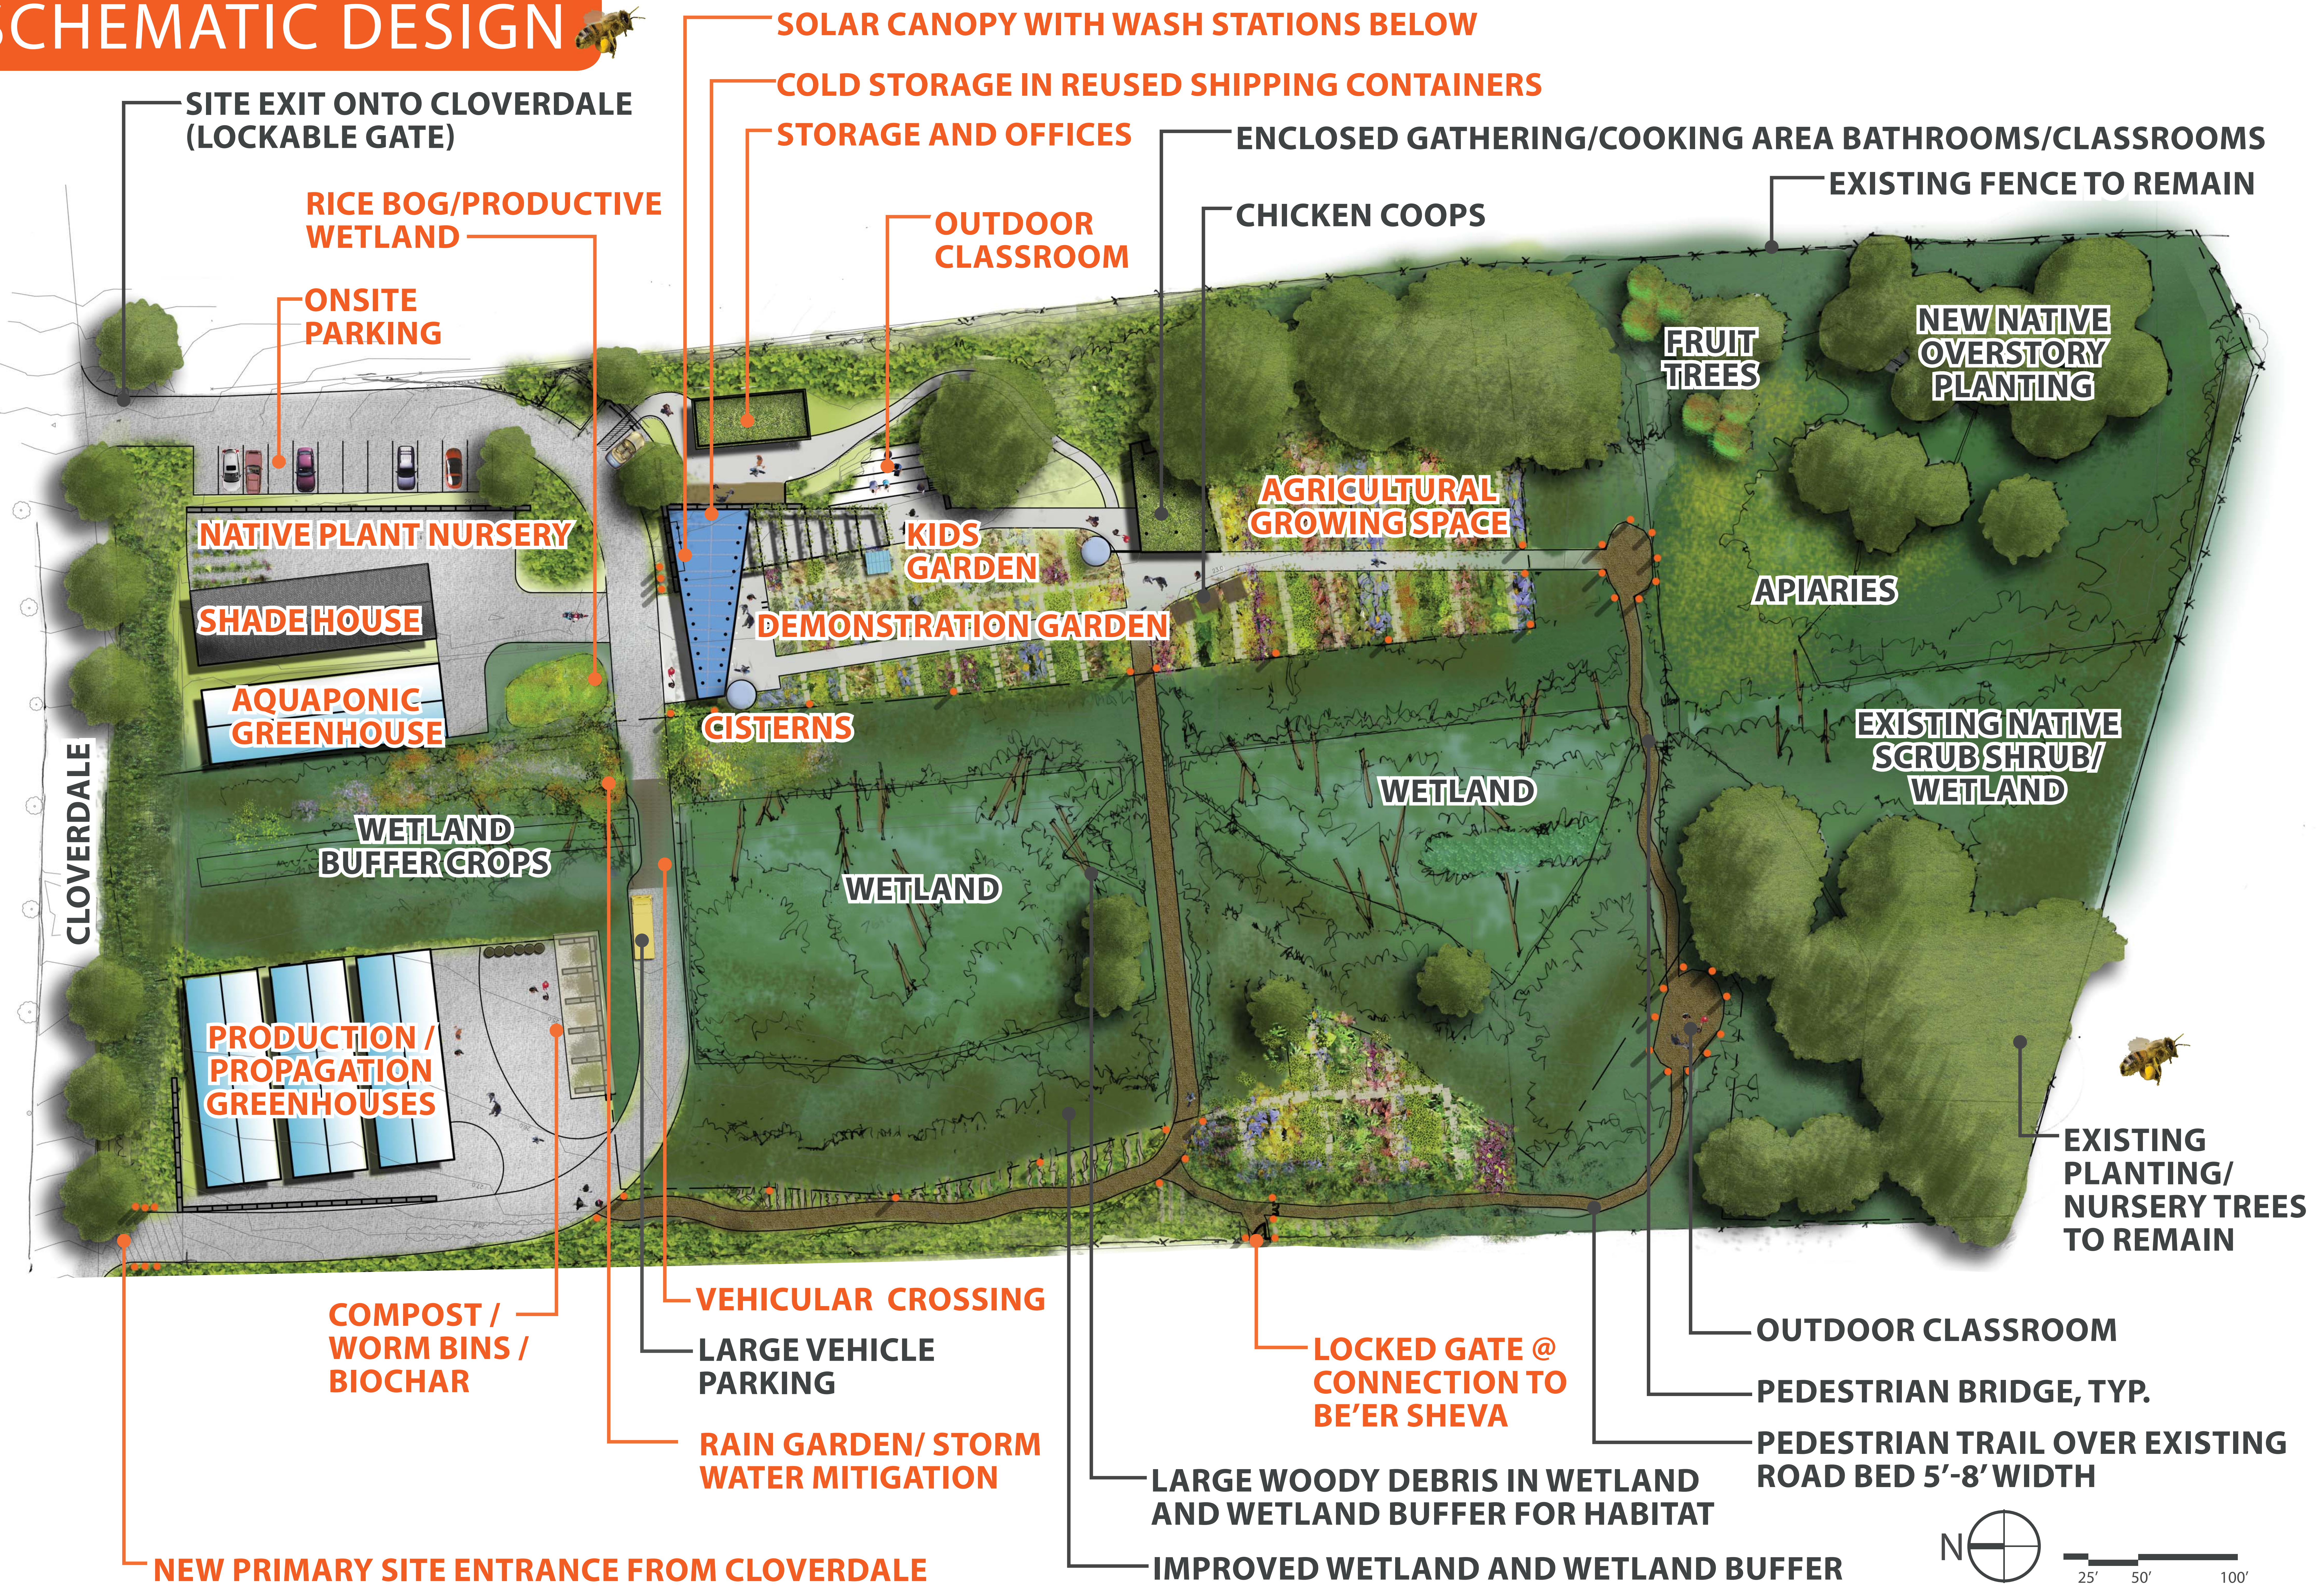

CITY OF SEATTLE

RAINIER BEACH

URBAN FARM & WETLAND IMPROVEMENTS